

Schwäb. Hall

Rot am See

Brettheim

bioRxiv preprint doi: <https://doi.org/10.1101/2019.05.20.256100>; this version posted May 20, 2019. The copyright holder for this preprint (which was not certified by peer review) is the author/funder, who has granted bioRxiv a license to display the preprint in perpetuity. It is made available under aCC-BY-NC-ND 4.0 International license.


LAGEPLAN

- zeichnerischer Teil zum Bauantrag -

(§§ 4 und 5 LBOVVO)

Maßstab

1 : 500

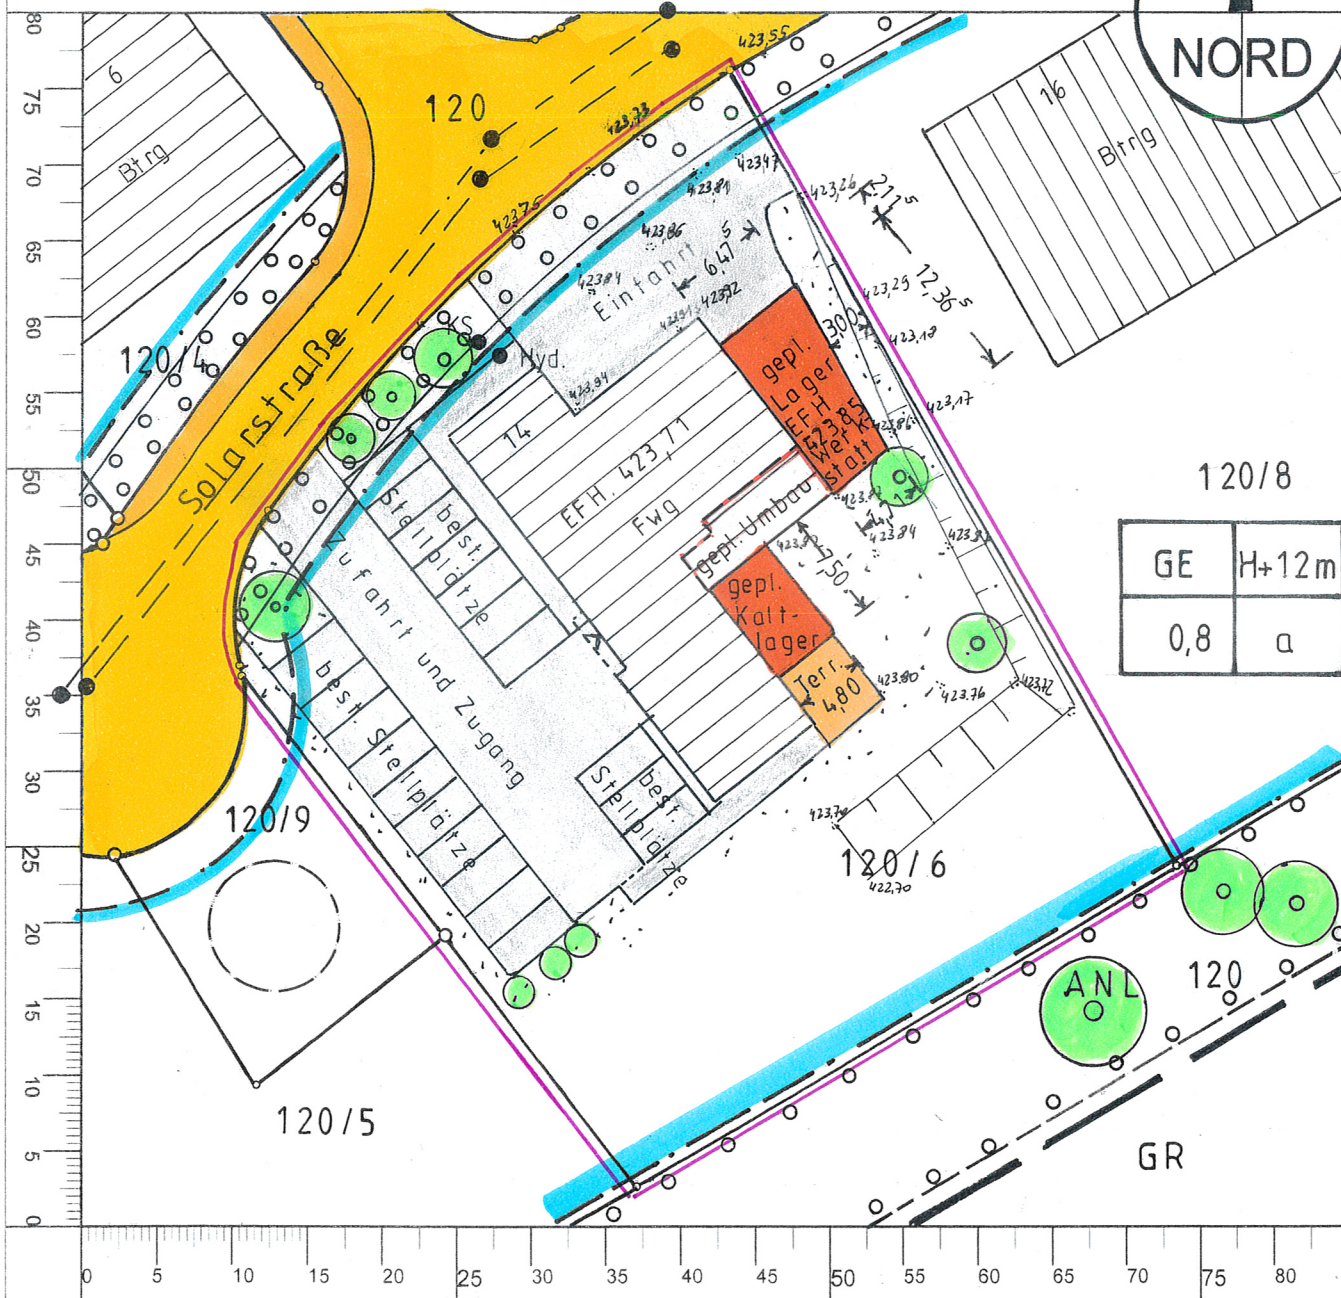

Gefertigt: Ilshofen, den 27. 04. 2026

Die Grenzen entsprechen dem Liegenschaftskataster.
Einzeichnung nach §4 Absatz 2 LBOVVO.

Jessensky + Partner GbR
Ing.-Büro für Bau und Vermessung
Eckartshäuser Str. 32
74532 Ilshofen
Tel. (07904) 5 40
Fax (07904) 74 07

Höhenangaben in (...) sind geplant bzw. berechnet und örtlich zu prüfen.
Unterirdische Leitungen sind nicht oder nicht vollständig und ohne
Gewähr eingezeichnet. Eine örtliche Überprüfung ist notwendig.